

No. AM/~~ELECT. WORK~~/Film /2014-15/

Year-2014-15

Tender Cost Rs. 1000/-
Received above amount

Sale Counter

ALLAHABAD MUSEUM, ALLAHABAD

**Electrical Works
2014-15**

Country Code+91 & STD Code 0532
Telephone no. 0532-2407409
Email : allahabadmuseum@rediff.com
Website: theallahabadmuseum.com

Tender Selling date & time
11 a.m.; 14.01.2015 on wards

Tender Opening date & time
4 p.m.; 06.02.2015

1. Tender Price

- a. The tender shall be for the full work as stated on pre page. Corrections if any, shall be made by crossing out, initiating dating & rewriting.
- b. All duties, taxes & other charges paid by the tenderer shall be included in the total price.
- c. The rates quoted by the tenderer shall be fixed for the duration of the contract and shall not be subject to adjustment on any account.
- d. The prices should be quoted in Indian Rupees.
- e. Each tenderer shall submit only one quotation.

2. Validity of Tender

Tender shall remain valid for a period of 180 days after the dead line date specified for submission.

3. Evaluation of Tenders

The Allahabad Museum, Allahabad will evaluate and compare the tenders determined to be substantially responsive i.e.

- (a) properly signed
- (b) conform to the terms & conditions

4. Award of the Work Order/Supply Order

The Director, Allahabad Museum, Allahabad will award the work to that tenderer whose tender has been determined to be substantially responsive and who has offered the lowest evaluated tender price.

a. Notwithstanding the above, the Director reserves the right to accept or reject any tender at any time prior to the award of contract/work order.

b. The tenderer whose tender is accepted will be notified for the award of work order by the Director prior to the expiry of the validity of the expiry period of the tender. The terms of accepted after shall also be incorporated in the work order if falls under Govt. Financial Rules-2005.

5. Formats & signing of the Tender

The tender shall be typed or written in indelible ink and signed by the tenderer. All the pages of the tender shall be initiated by the tenderer.

Any interlineations, erasers or over writing shall be valid only if they are initiated by the tenderer.

The tenderer shall furnish information as described in the form of the tender.

6. 100% of the payment shall be made only after the completion of the successful work in the order to be awarded to the tenderer.

7. Each tenderer will have to submit a certificate to the effect that no problem will occur in the work done by the firm within span of 3 years and if it occurs, the whole will have to be done free of cost by the firm.

8. Further each tenderer must submit the certificate of 5 yrs. work experience & also attach photocopies of PAN Card, photocopies of I.T.R. solvency certificate & other details with the tender form.
9. You are requested to provide your offer latest by 06.02.2015 at 2 p.m.
10. We are looking forward to receive your quotations & thank you for your kind interest in this tender process.

(**RAJESH PUROHIT**)

Director

Telephone no. 0532- 2407409

Format of Tender

Brief Description of the film to be prepared	Estimated cost	Amount
Electrical works in the conference hall, galleries and Museum premises including replacement of 2 Air conditioners as per specification attached here with.	5 Lakhs	

We agree to supply the above work in accordance with the specifications for a total tendered price of with in the period specified in the tender.

Each tenderer will have to submit a certificate to the effect that no problem will occur in the time span on 3 years in the work done by the firm and in case if it occurs, the same will have to be done by the firm free of cost.

Note-1. Preference will be given to reputed firm with at least five years experience and annual turn over not less than 10 lakhs.

2. Tenderers should provide copies of original memorandum & articles of Association, defining the constitution of legal status, place of registration & place of business of the company.

1.	Opening date for sale of Tender	14.01.2015; 11 a.m.
2.	Closing date/time for sale/submission of Tenders	06.02.2015; 2 p.m.
3.	Opening date/time for Tenders	06.02.2015 at 4 p.m.
4.	Tenders to be submitted to	Assistant Administrative Officer, Allahabad Museum, Allahabad
5.	Place of opening of Tenders	Committee room, Allahabad Museum, Allahabad

Raghuvansh Tiwari)
Assistant Administrative Officer

Instructions/Guide Lines to Tenderers

1. Tenders who had done the work in Govt. departments in the last 5 years should only apply.
2. The tenderers must have been registered/reputed.
3. The tenderers should enclose the cliental list with contact address along with the phone/fax for reference/E.mail/id proof/ web site address etc.
4. The tenderers are requested to submit their quotation with E.M.D. Rs. 12,500/- @2.5% of total estimated cost in the form of Bank Draft from State Bank of India, in favour of Director, Allahabad Museum, Allahabad. Tender without EMD will be summarily rejected E.M.D.'s of all the tenderers shall be returned back after the supply order is issued to the successful tenderer.
5. (a) a 10% deduction as security deposit will be made from the bill of tenderer to whom the work order will be issued and this amount will be retained till one year.
(b) 2% Income Tax deduction will have to be made at source from the bill of successful tenderers.
6. The tenderers should enclose relevant documents where ever necessary to substantiate his eligibility.
7. The museum is eligible for and can provide necessary documentation for custom/ exercise/octoria exemption on demand if permitted under rule.
8. The Director, Allahabad Museum, Allahabad reserves the right to reject/accept any or whole or part of any of the tender with proper reasons.
9. If the successful tenderer is not able to carryout the desired work with in the specified period, the work order will be treated as cancelled after expiry of the specified period. The tenderer will have to submit an undertaking in this regard that this condition is acceptable to him. In case of extra ordinary circumstances the tenderer may submit a request for extension of validity of the work order with proper justification prior to the expiry of the specified date in the tender.
10. 100% payment will be made only after completing the aforesaid work. No advance prior to the supply will be given to the tenderer.
11. The tenders must be accompanied by documents such as 5 yrs. experience certificate of work in a Govt. department, solvency certificate, pan card photocopy, photocopy of I.T.R., address proof, I.D. proof etc.
12. Where ever applicable the tenderers must quote the materials of branded/reputed factories and the same should be shown physically to the person concerned in the museum.
13. If during the course of work by the tenderer any damage to any object, antiquity, building or any untoward incident does occur, the tenderer will be solely responsible and accordingly the compensation will be charged from him.

Signature of A.A.O.

Signature of Tenderer

Branch Office: 594/23/28 A Ramanand Nagar, Allapur, Allahabad
Contact: 9452874052, Email : swetasri35@gmail.com, shweta.srivastava29@yahoo.in



Allahabad Museum, Allahabad

(Under the Ministry of Culture, Government of India)

Chandrashekhar Azad Park, Allahabad-211002

Telephone: 0532-2407409, 2408690, 2408237, Fax: 0523-2407834

E-mail: allahabadmuseum@rediffmail.com, Website: theallahabadmuseum.com



Date 08.01.2015

Ref.No. AM/T.N./2014-15

Dated 10.01. 2015

TENDER NOTICE

The Sealed/separate tenders for each of the items listed below are invited from reputed contractors/architects/agencies having at least 5 years experience in the field with an annual turn over not less than ₹ 10 Lakhs per annum for all the items shown below in the table by **06.02. 2015 upto 02:00 P.M.** The tender will be opened on **06.02.2015 at 04:00 P.M.** before constituted committee in the Committee Room of the Allahabad Museum in the presence of Tenderers or their authorized representatives. The tenderers should apply separately for each of the items with earnest money mentioned in the table given below. Tender documents can be obtained by the above agencies from the Reception Counter of the Museum on any working day from **14.01.2015 to 06.02. 2015 between 11:00 A.M. & 02:00 P.M.** on cash payment of ₹ 1000/-. Alternatively it can be downloaded from the website of the Allahabad Museum-www.theallahabadmuseum.com or allahabadmuseum.org but in that case the tenderer should have to attach an additional Bank Draft of ₹ 1000/- as the cost of the tender document for the item mentioned below.

Tenders must be accompanied by earnest money of the amount shown in the following table in the form of a Bank Draft of any Nationalized Bank in favour of Director, Allahabad Museum, Allahabad, along with the enclosures such as Address Proof, Photocopy of I.D., PAN Card, TIN, Character Certificate, Solvency Certificate, Photocopy of I.T.R., Experience Certificate, Annual Turn Over Certificate etc. and should reach the Assistant Administrative Officer, Allahabad Museum, Chandrashekhar Azad Park, Allahabad-211002 positively by **02:00 P.M. of 06.02.2015** by hand or through Speed-Post failing which no tenders shall be received and no correspondence thereon will be entertained. Undersigned reserves the right to accept or reject any or whole of the tenders without assigning any reason thereof.


Sl. No.	Description of the work	Estimated Cost of the Machine	Earnest Money	Cost of the Tender
1.	Civil works in galleries; Plywood Panelling in miniature painting gallery as per design attached with the tender document.	₹ 5 lakhs	₹ 12500/-	₹ 1000/-
2.	Electrical works in the conference hall, galleries and Museum premises including replacement of 2 Air conditioner as per details in the tender document.	₹ 5 lakhs	₹ 12500/-	₹ 1000/-
3.	False ceiling in the modern painting gallery as per details in the tender documents.	₹ 10-lakhs	₹ 25000/-	₹ 1000/-
4.	Internal finishing such as fixing of new floors in the galleries as per details in the tender.	₹ 6.10 lakhs	₹ 15250/-	₹ 1000/-

Rajesh Purohit
Director


संग्रहालय : अतीत का संरक्षक, भविष्य का शिक्षक

**SPECIFICATIONS FOR ELECTRICAL WORK OF
MODERN PAINTING GALLERY
ALLAHABAD MUSEUM, ALLAHABAD**


Sl.No.	Item	Area/Qty.	Unit	Amount
	Description			
1	Supplying, installation, testing, commissioning of pre-wired, recess LED clean Room Luminaire used in false ceiling (tiles 595x595 mm) with all accessories and lamp etc including connection with 1.5 sqm FRPVC insulated copper conductor single core cable laying in PVC conduit 3/4". Above false ceiling and earthing etc. as required make as finolax, Baston or similar. No. of fitting as detailed below 111171/BPRE 36W WH LED 1x3 6W LED of Bajaj Or similar make	54 no.		
2	Installation, testing, commissioning of track light fitting of 1m and 2 mtr. along with required accessories directly on false ceiling, including connection with 1.5 sqm. FP PVC insulated copper conductor for single core cable laying in PVC conduit 3/4" above false ceiling and earthing etc. as required make of cable may be finolex, boston or similar track fitting will be provided by department	74 length		
	Total	5 LAKHS		

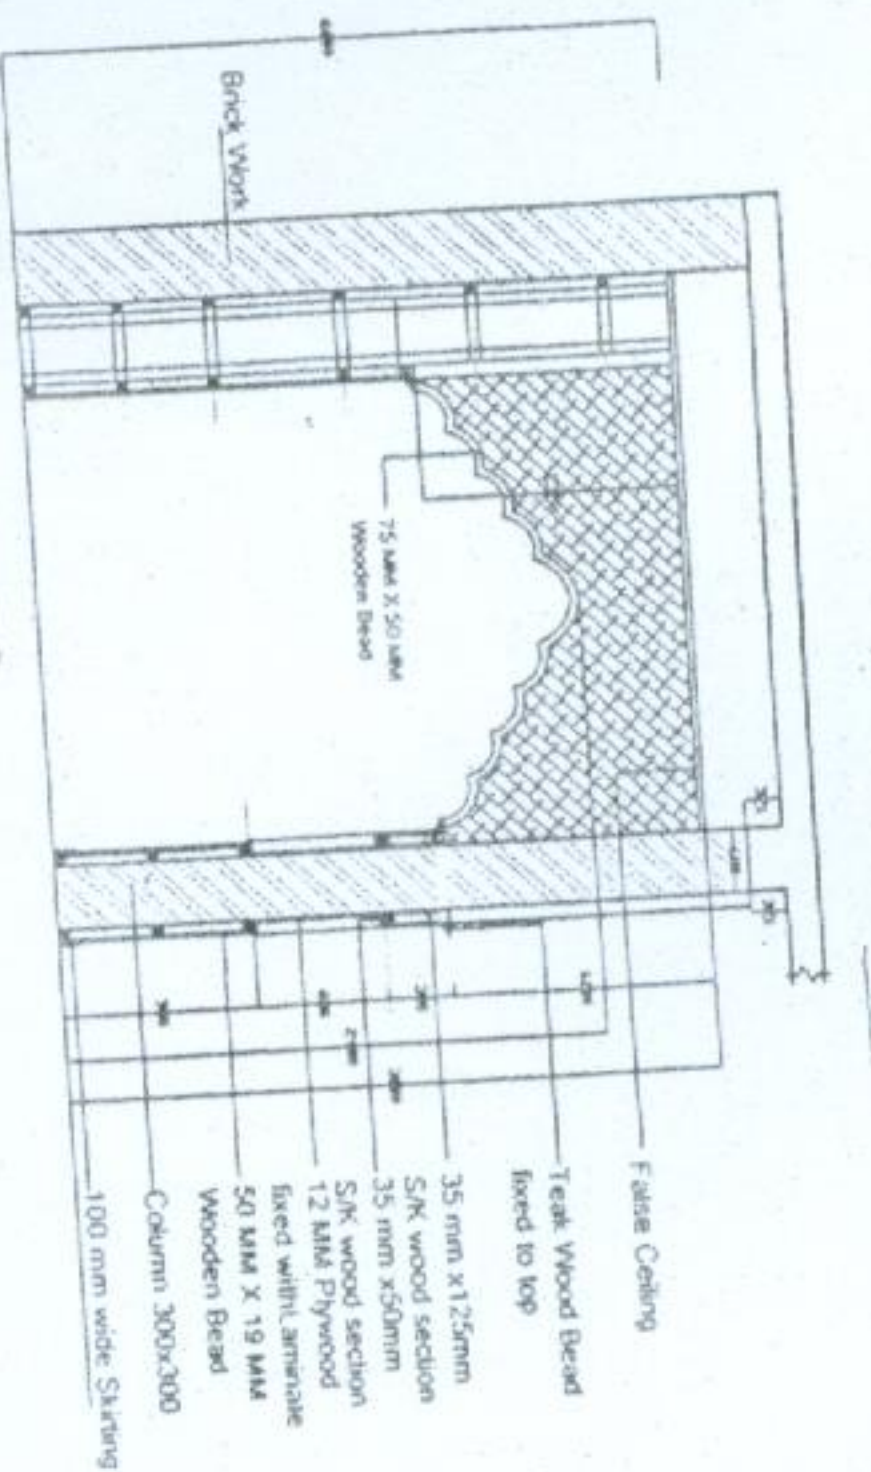


Section 2-2
SCALE-1:50

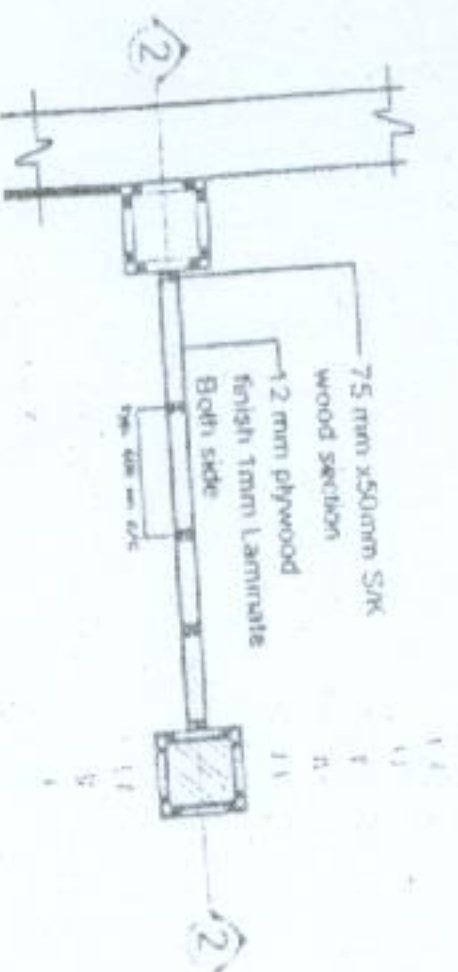


Part Plan-B-B (Column & Arch Paneling Detail)
SCALE-1:50

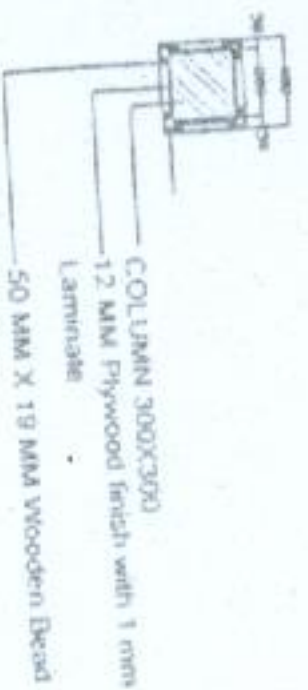

Column Paneling Detail
SCALE-1:50

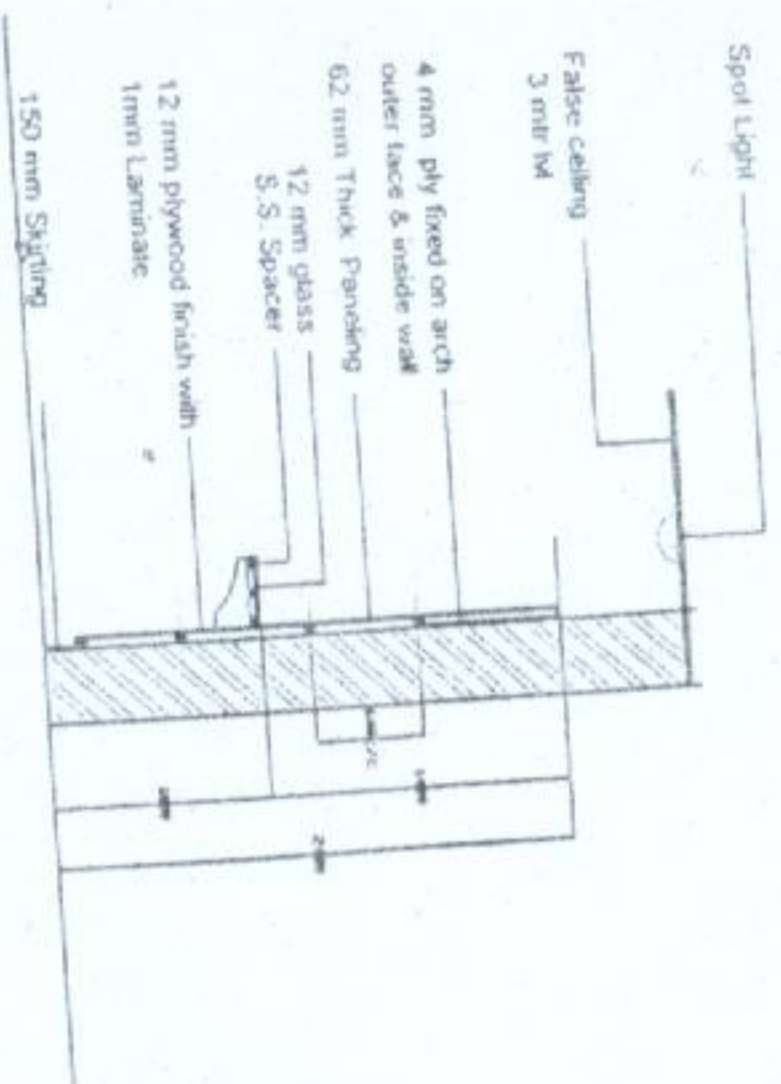


Section 1-1
SCALE-1:50

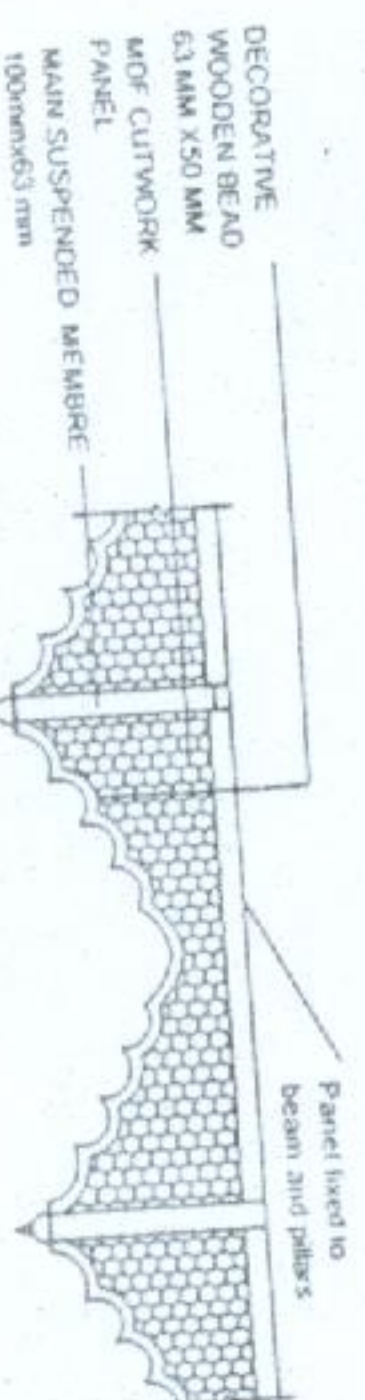


(Wooden Grill Arch Elevation Detail)
SCALE-1:50




Part Plan-C-C
(Wooden Grill Arch Paneling Detail)
SCALE-1:50

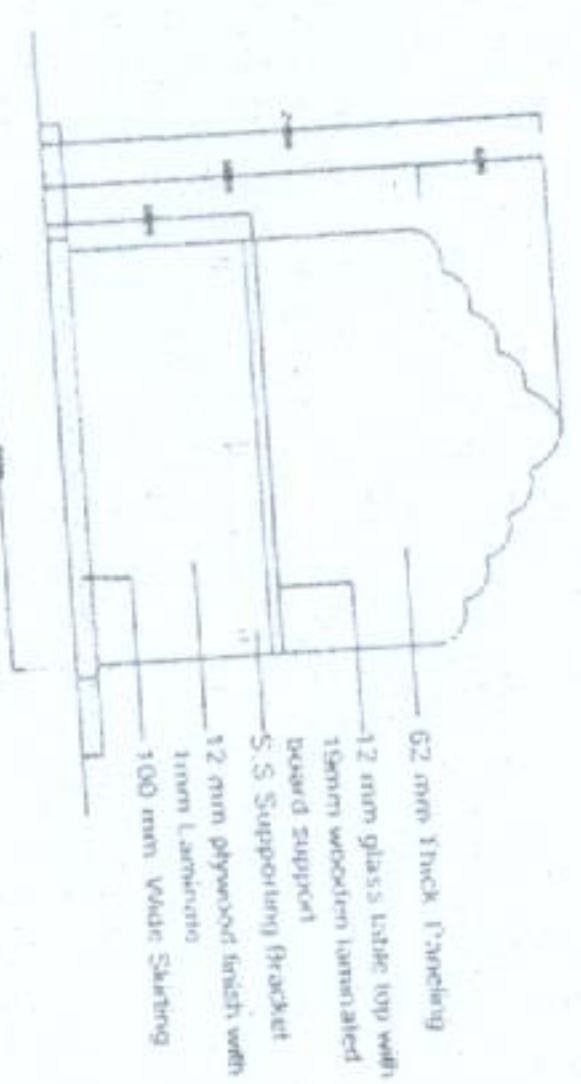

Part Elevation
SCALE-1:50







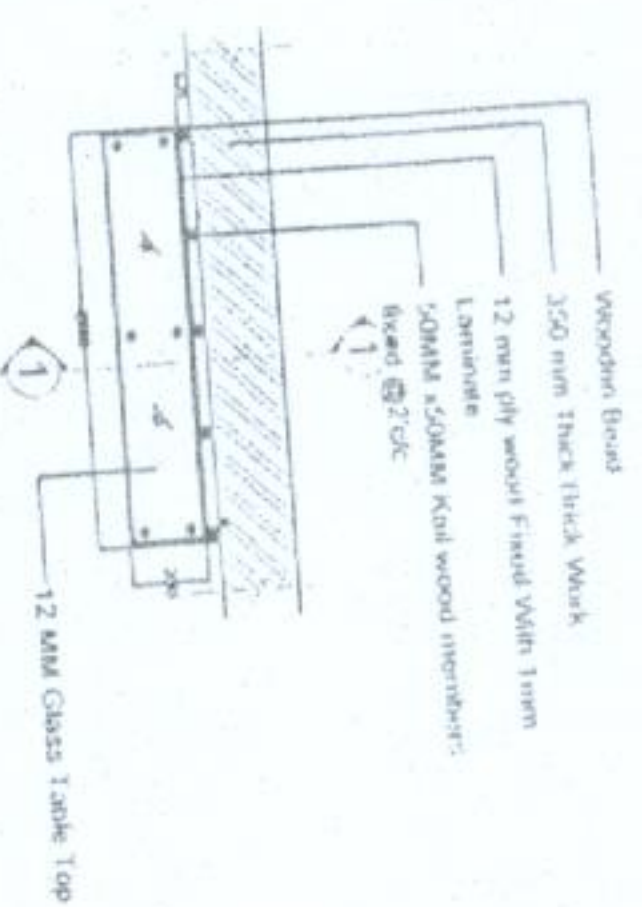


Part Plan-A-A
(Main Paneling Detail)
SCALE-1:50

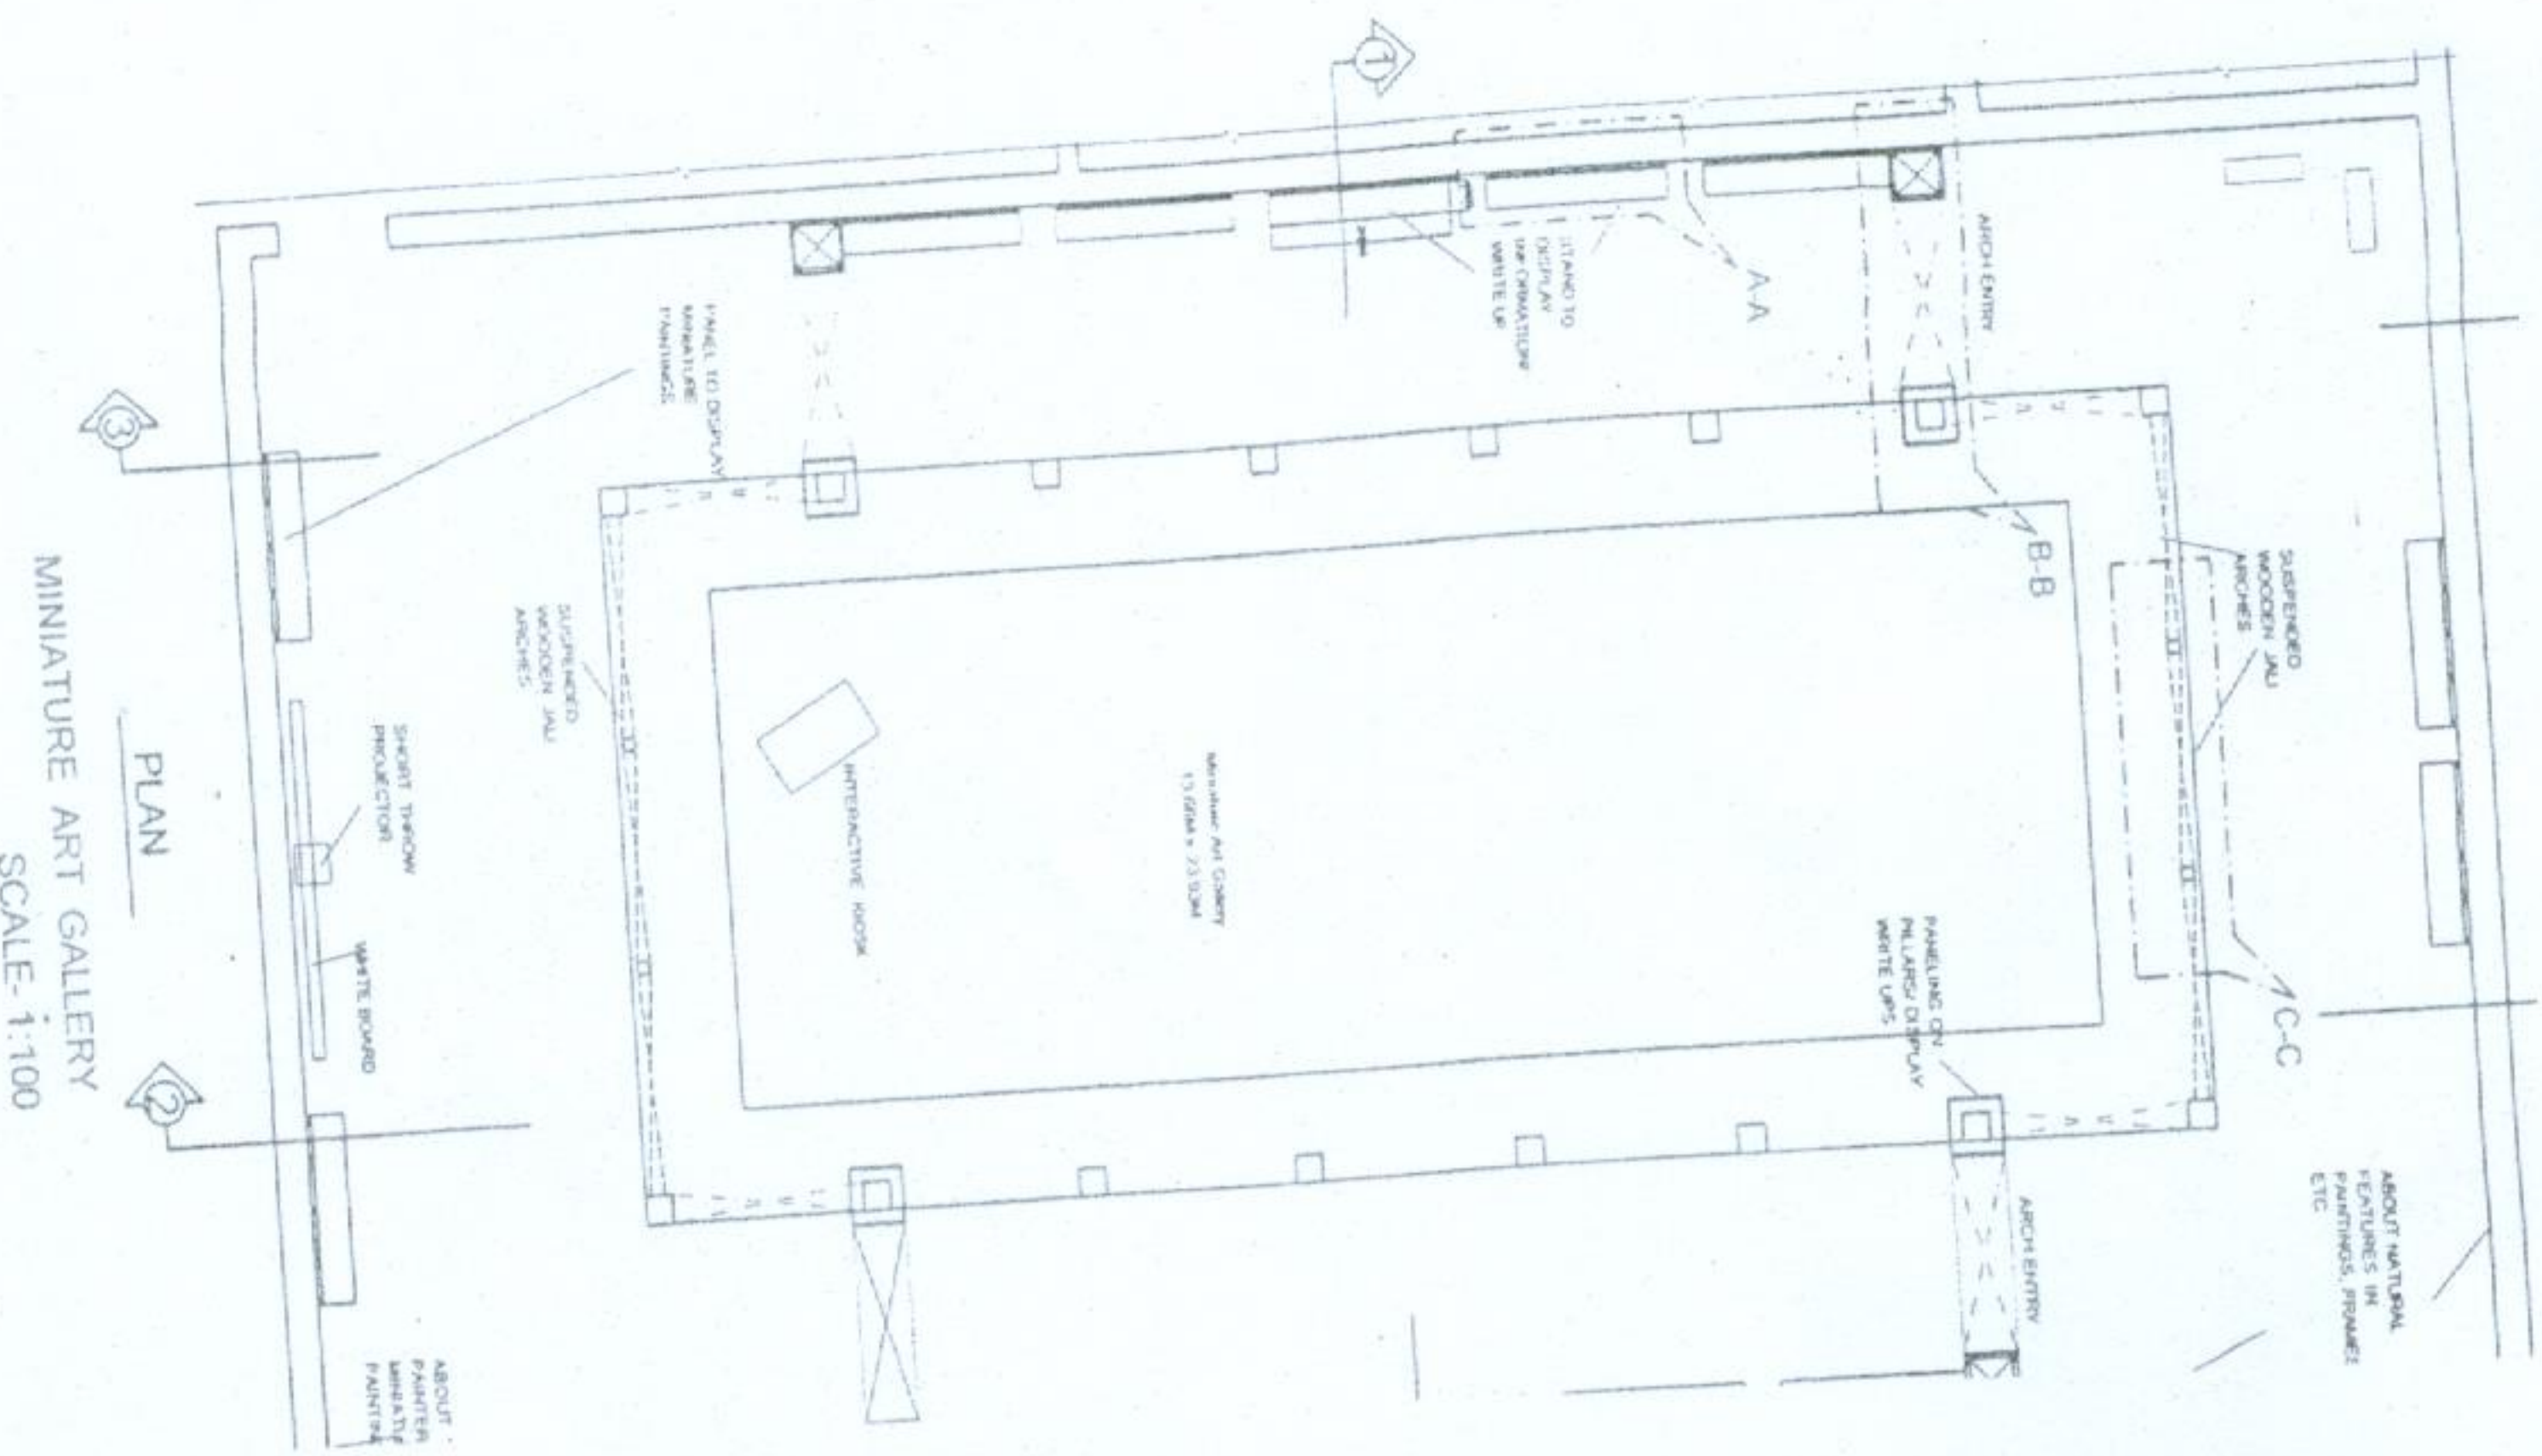

MINIATURE ART GALLERY
SCALE-1:100

WOODWORK AT MINIATURE ART GALLERY, ALIAH

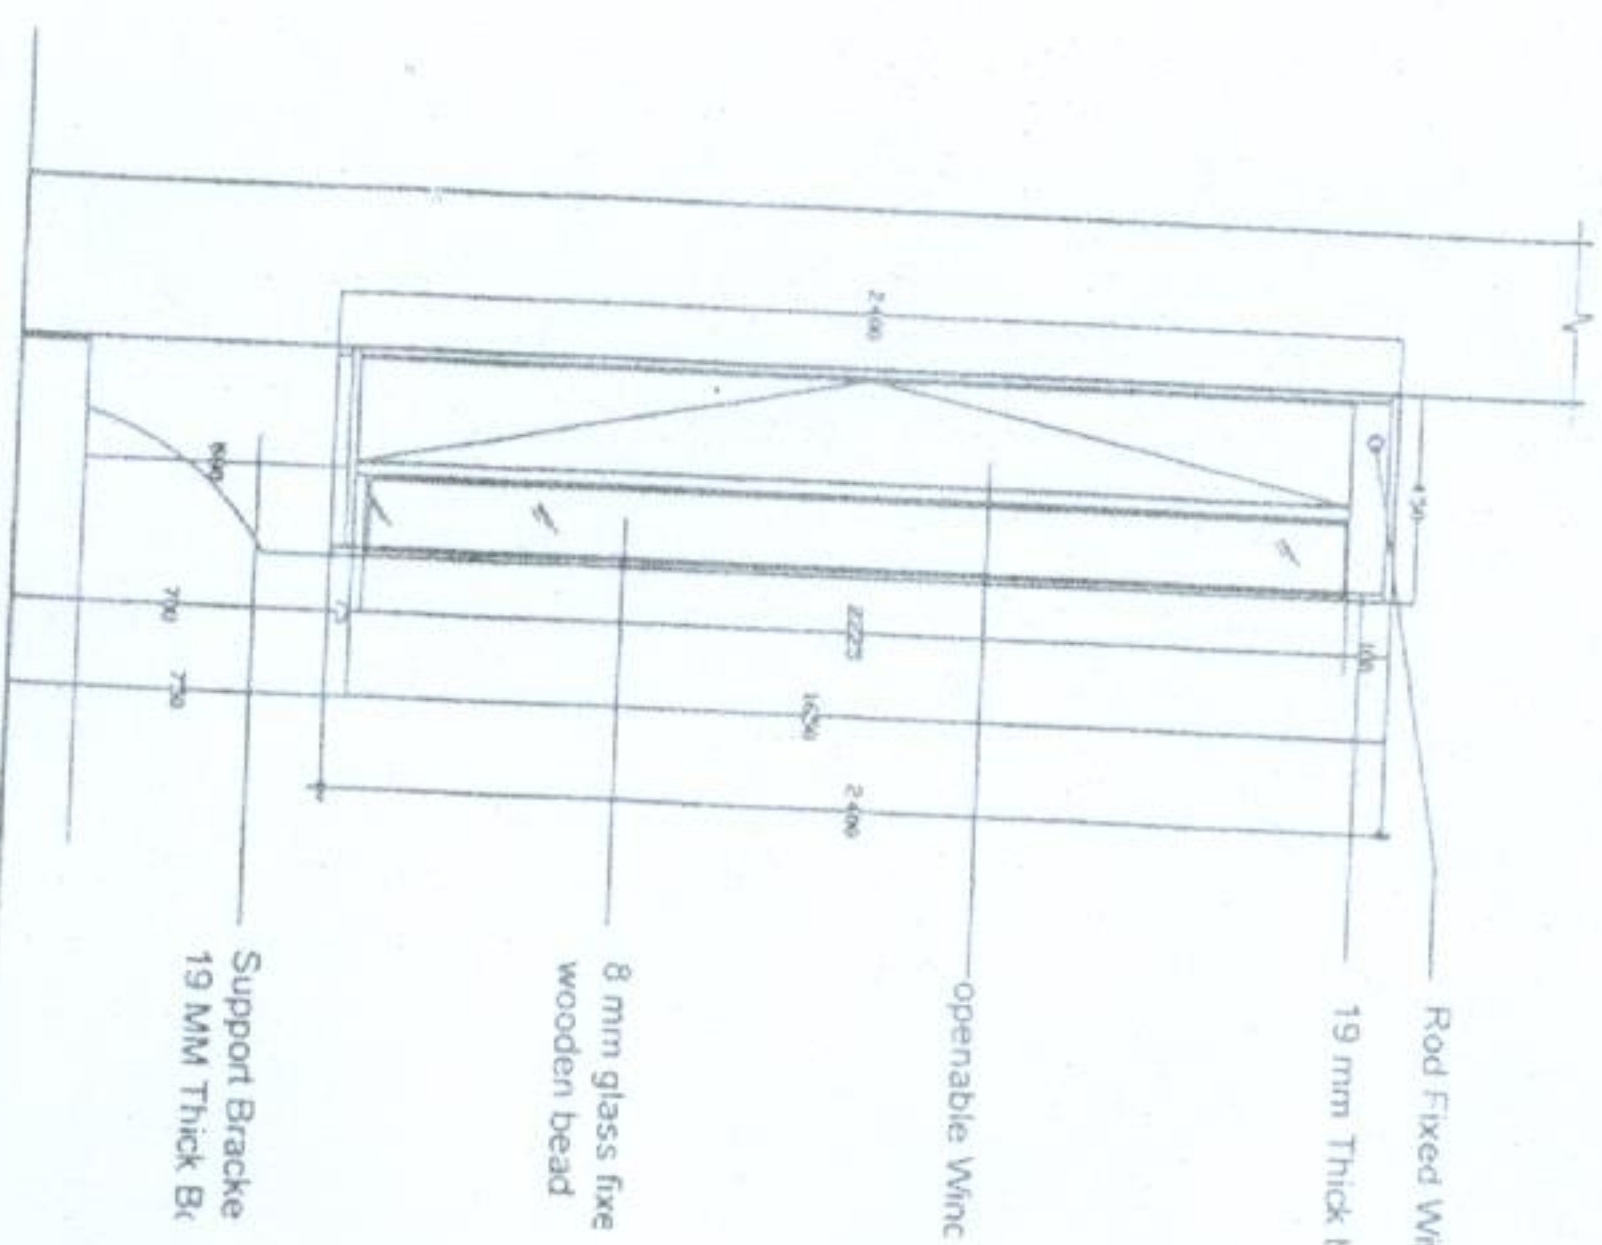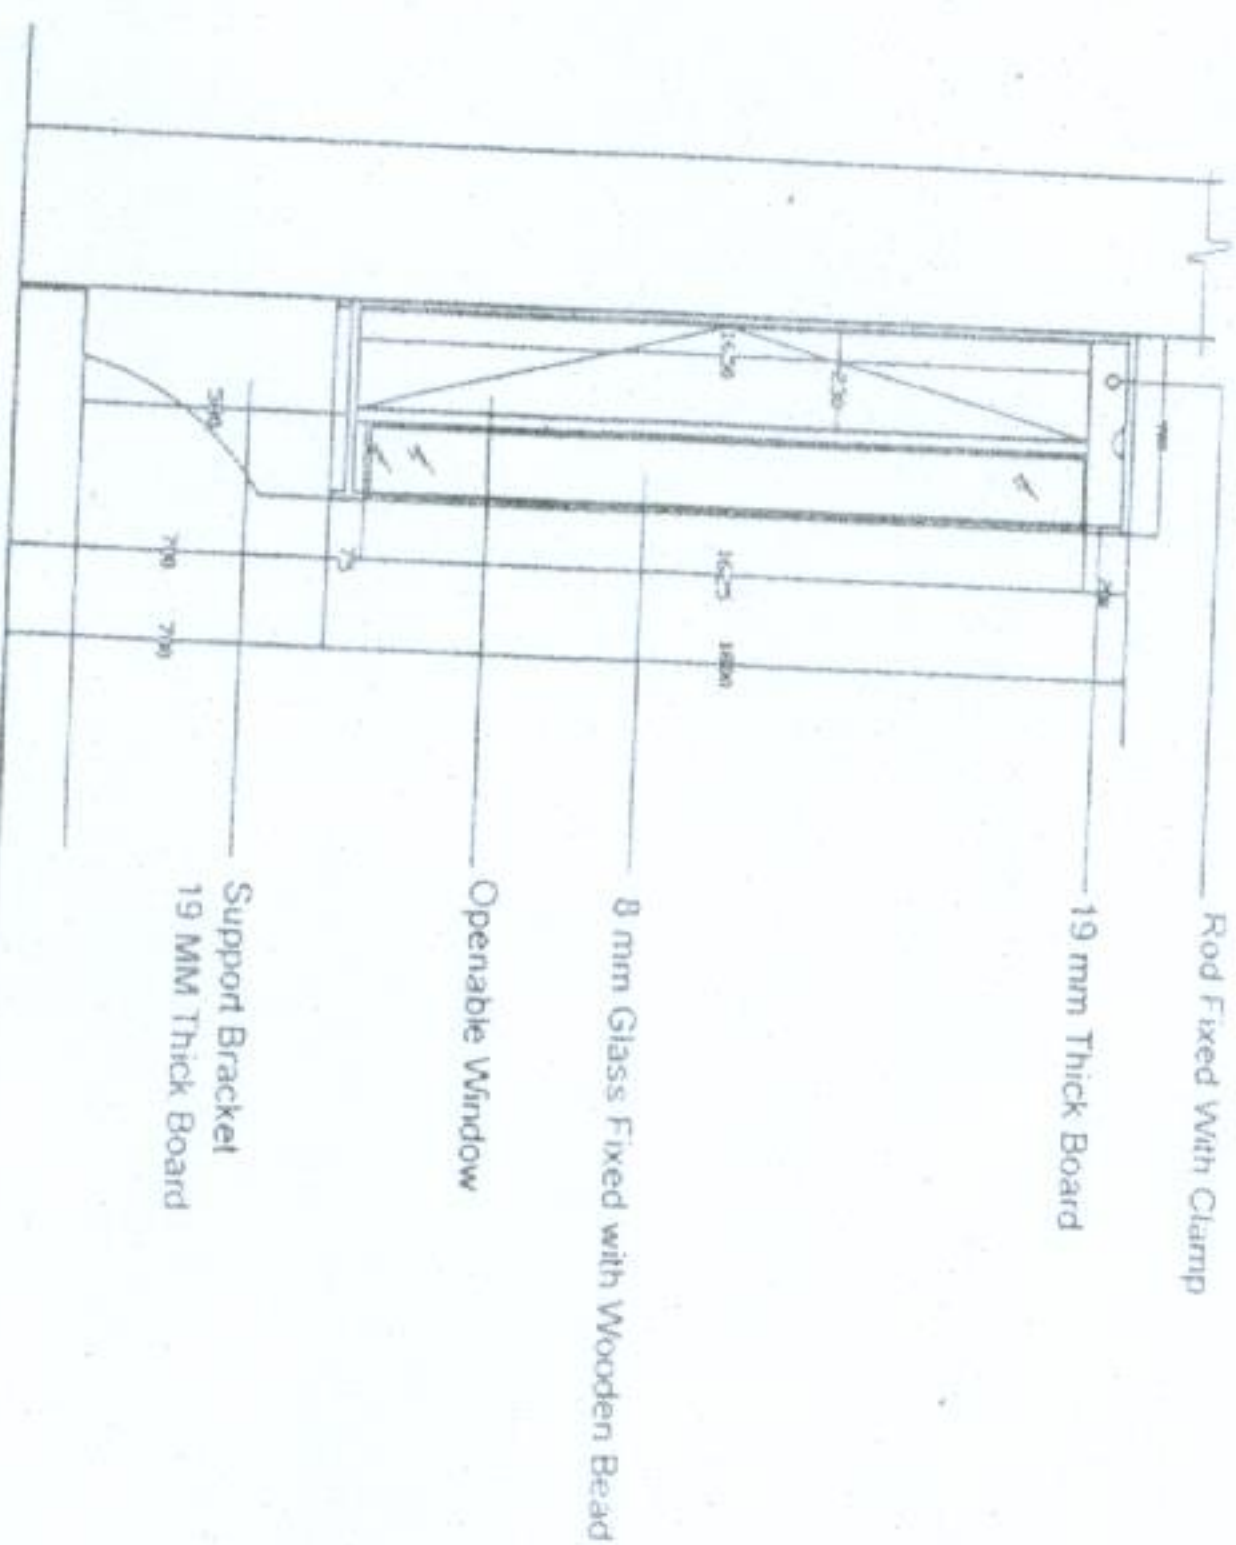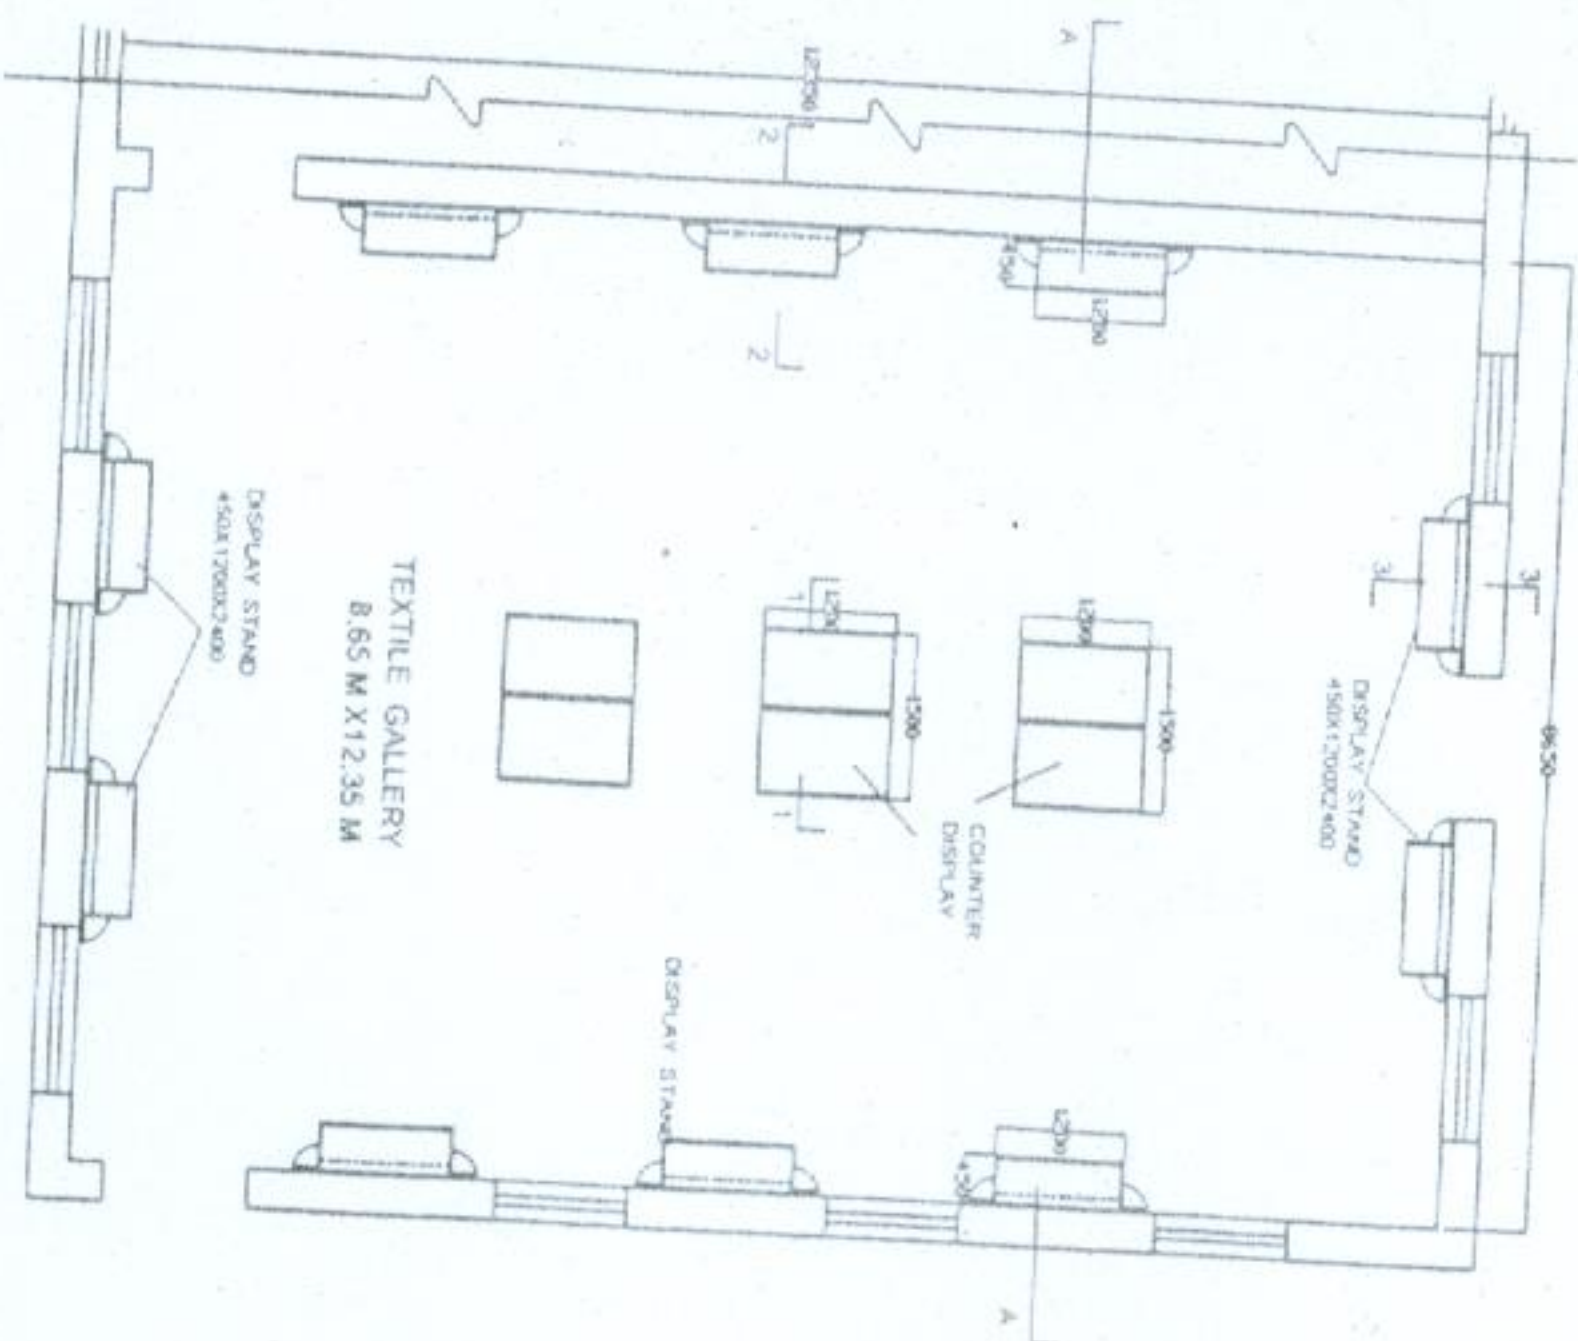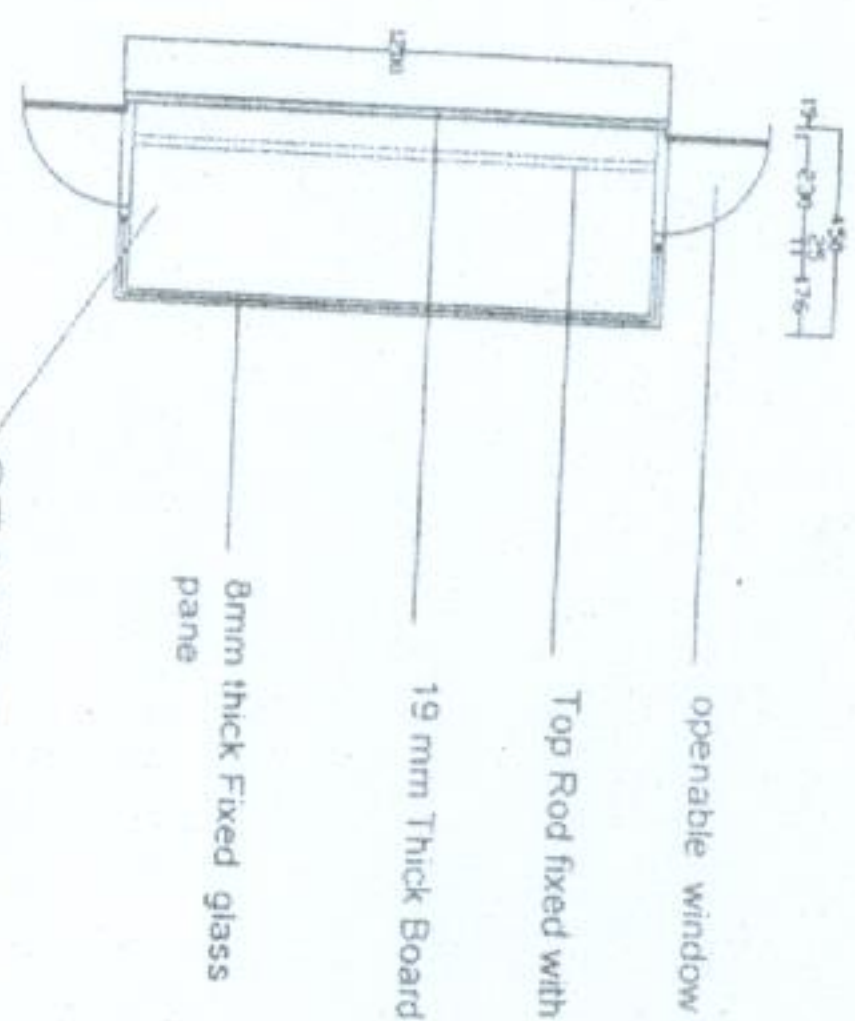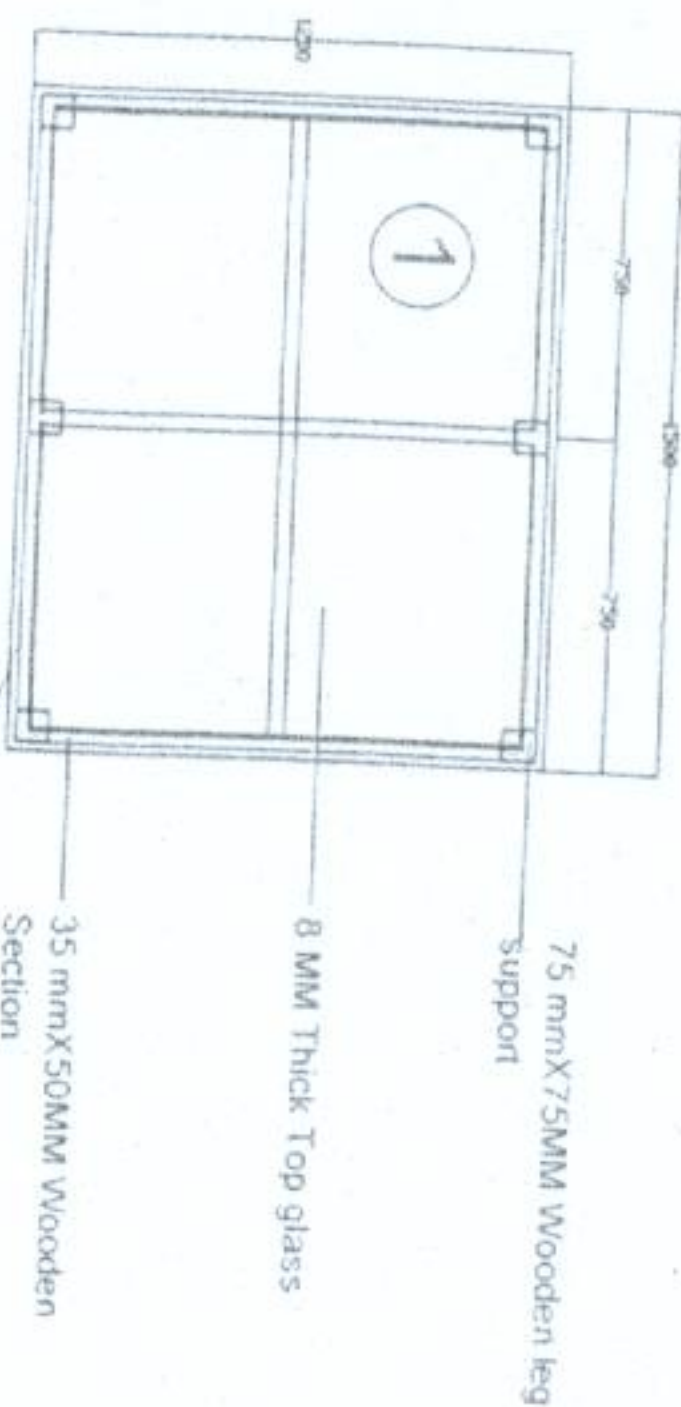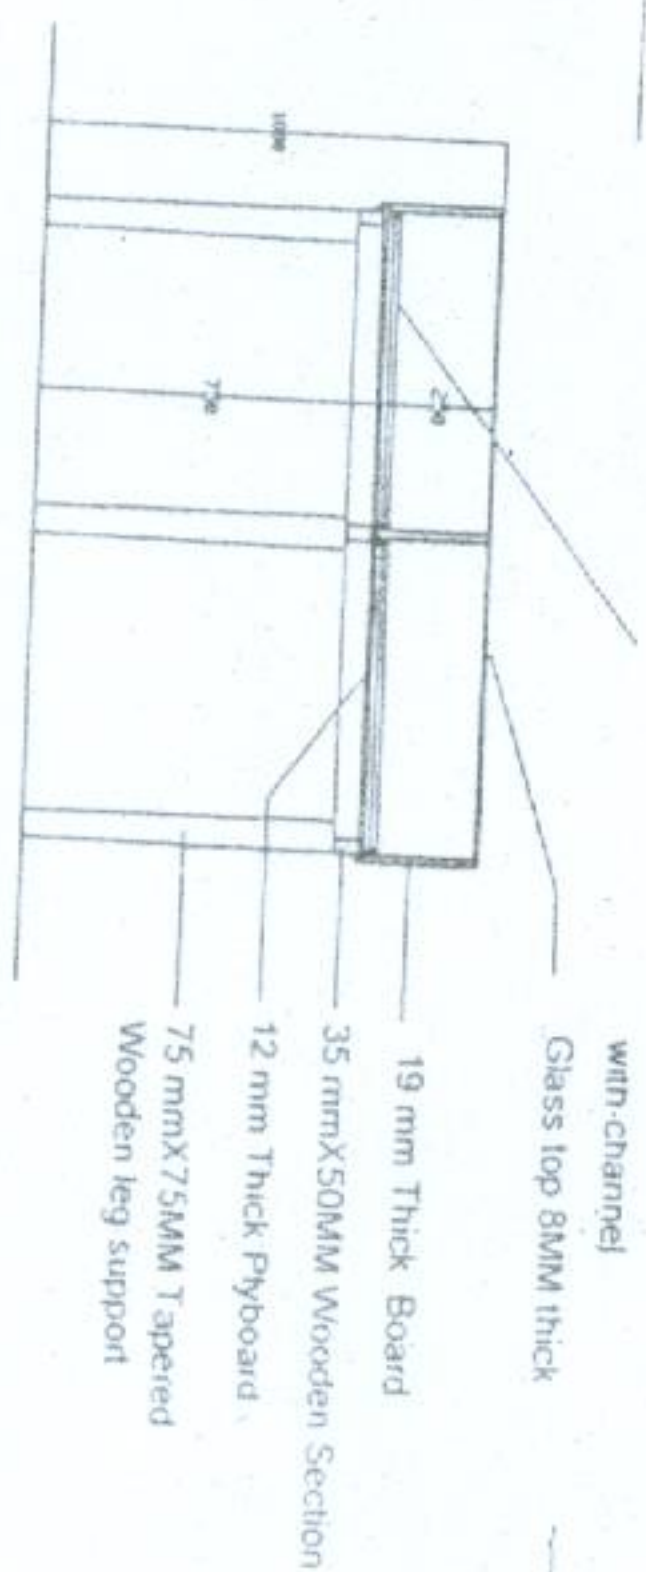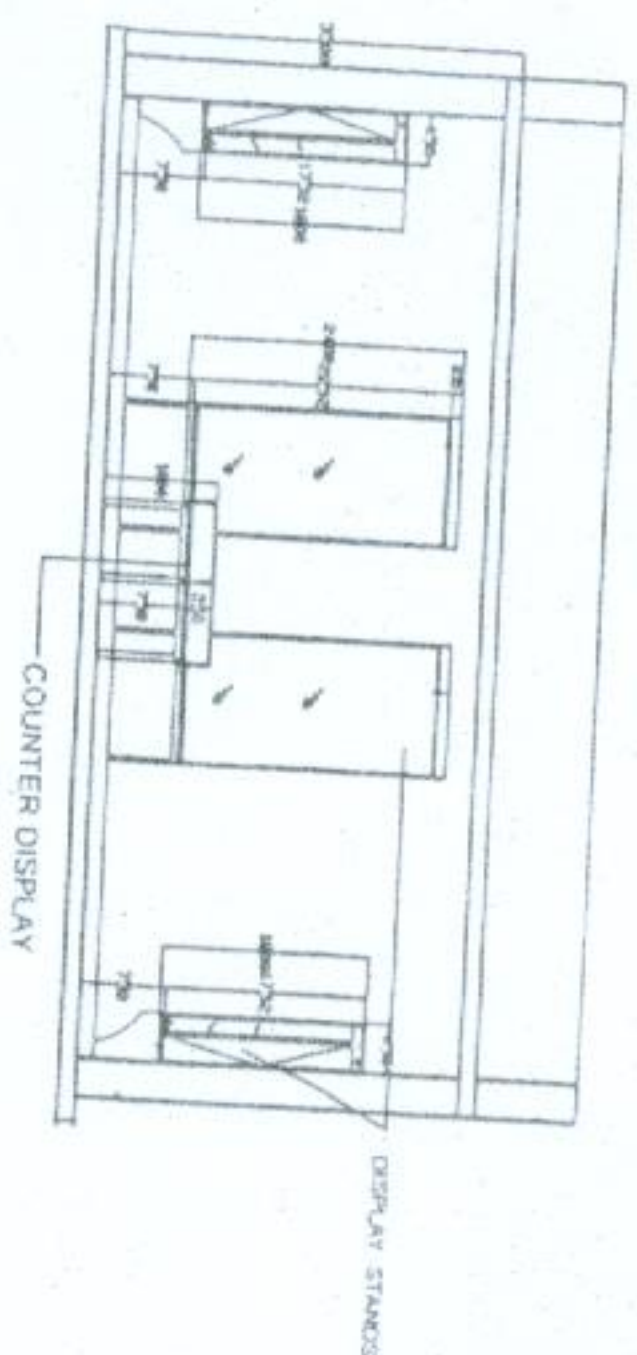

DISPLAY CABINETS AT TEXTILE GALLERY, ALLAHABAD